


FILE: H:\2017\1702067\CONSTRUCTION DRAWINGS\1702067-LANDSCAPE-PLAN.DWG  
 DATE PLOTTED: 11/2/2016 11:46 AM  
 PLOTTED BY: TGLR GRAF  
 TECH: ENR

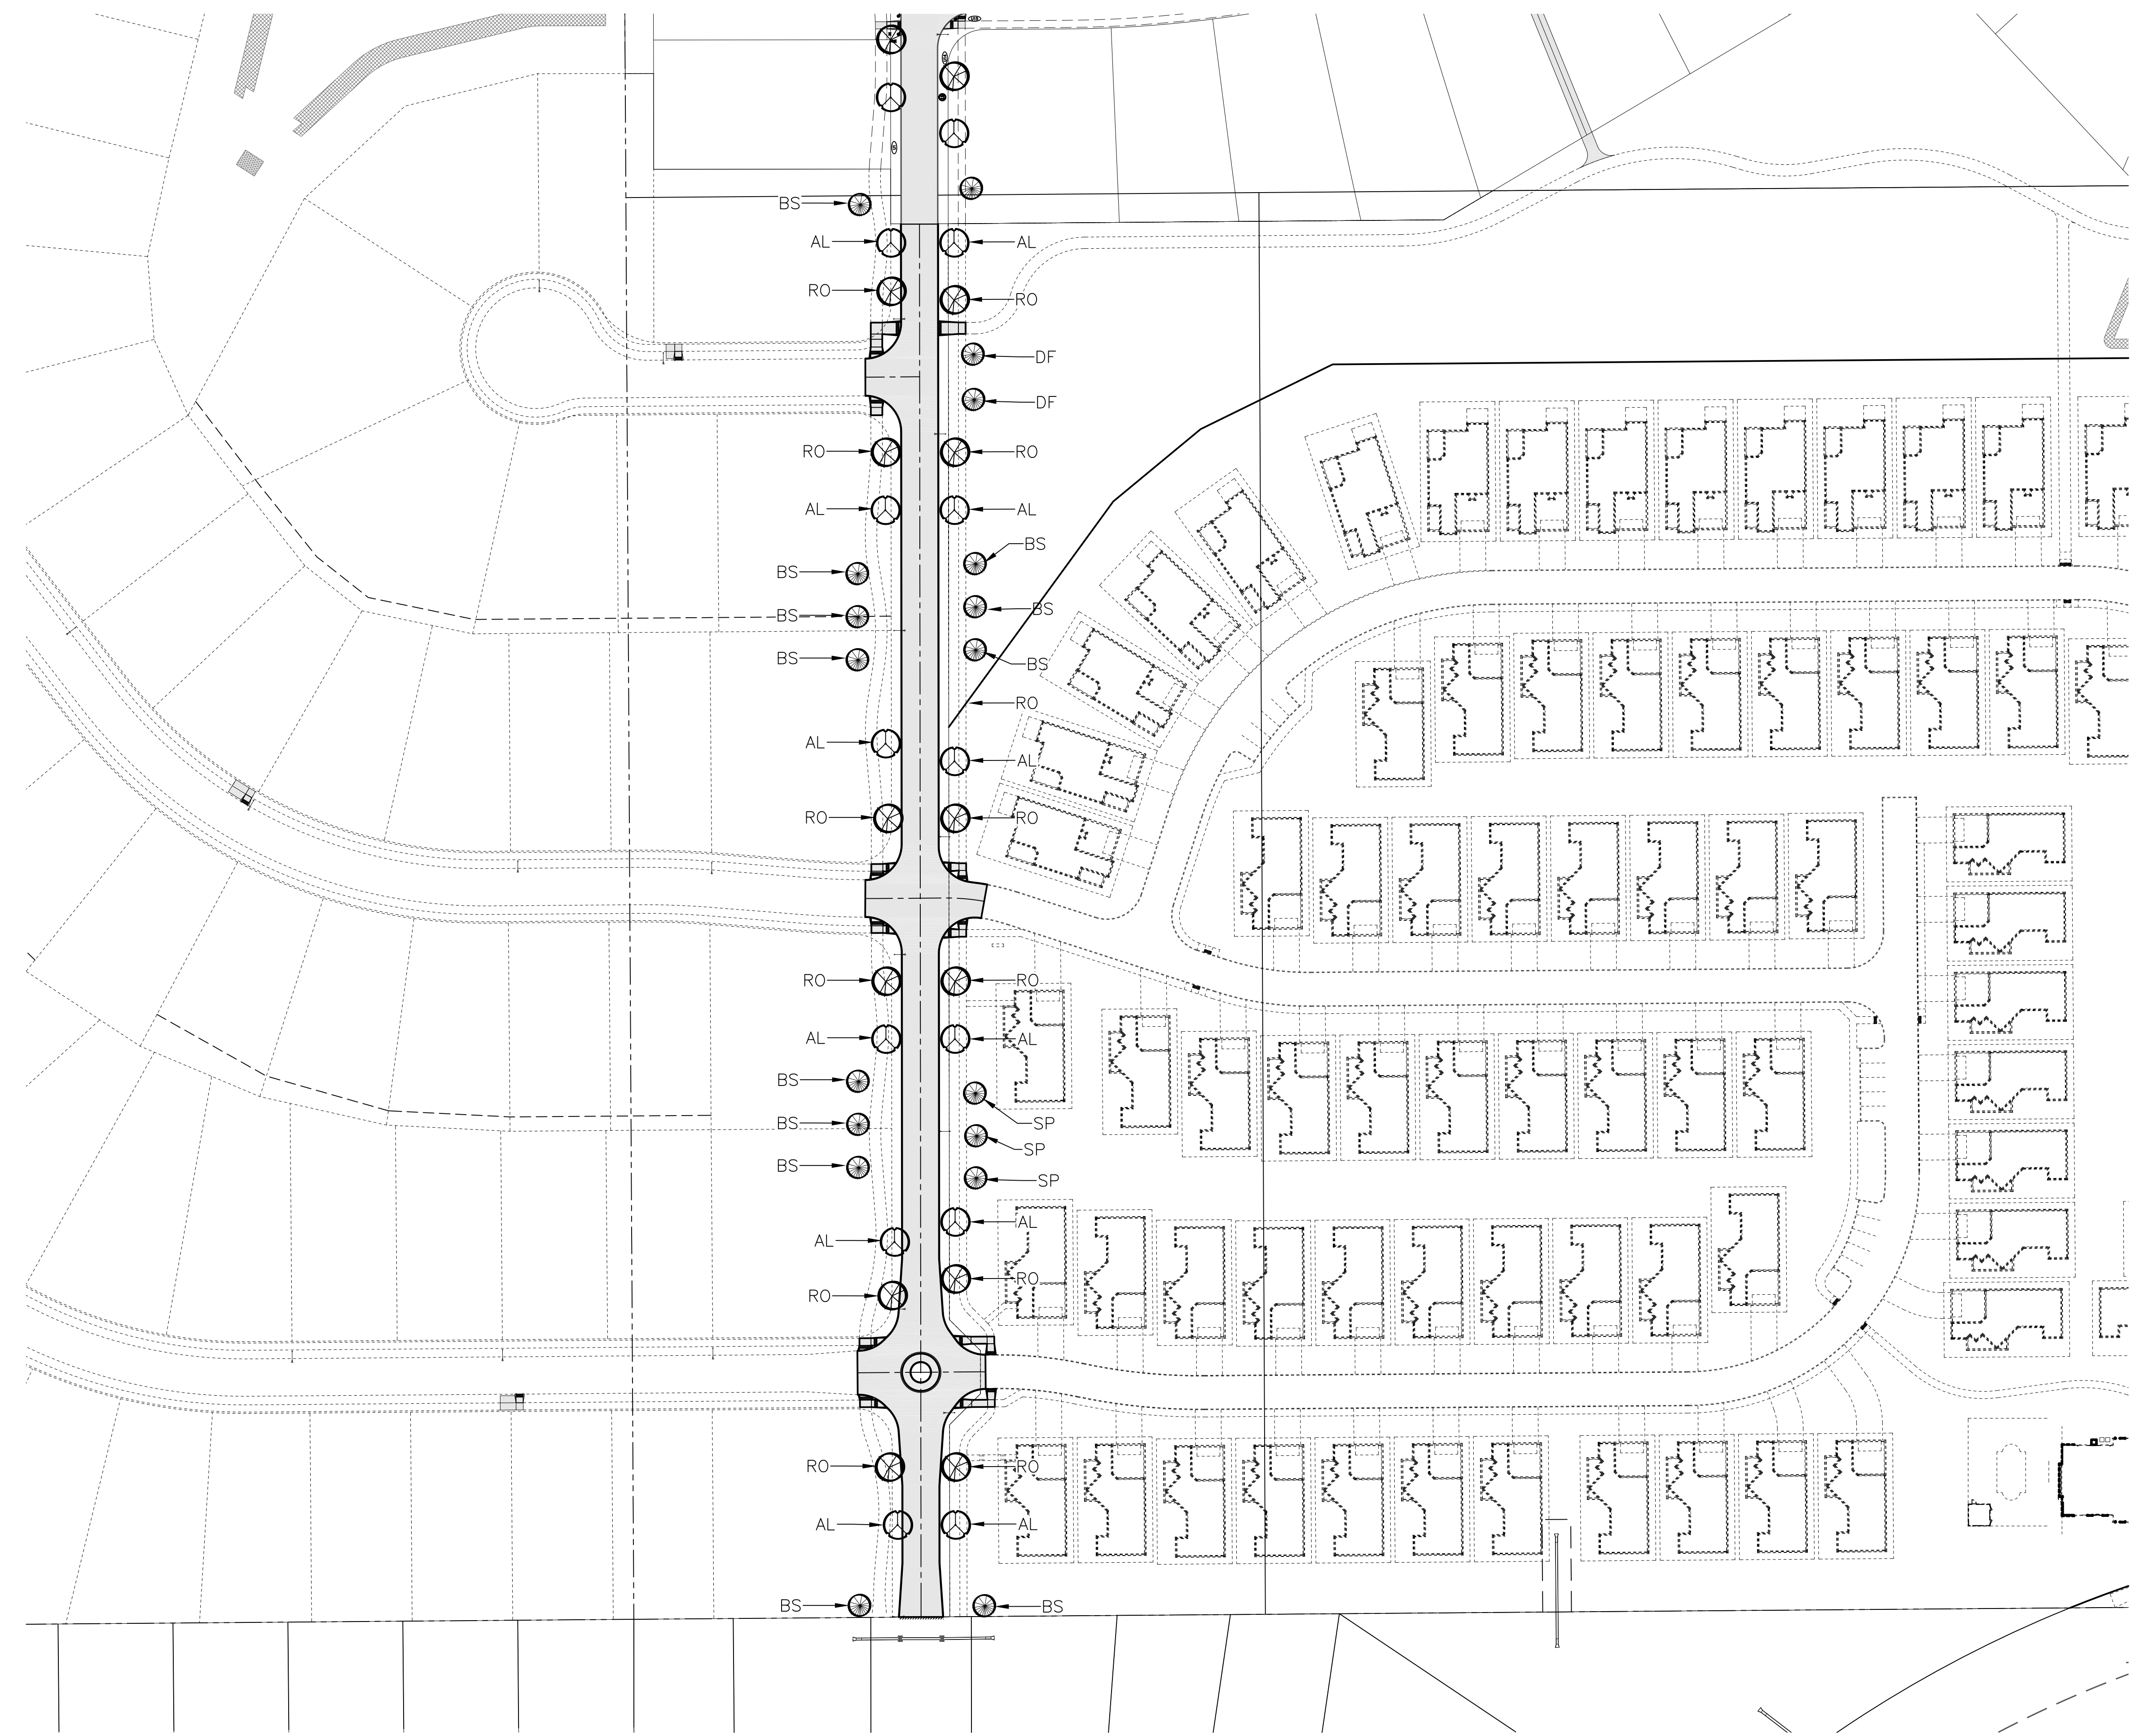


**PLANT SCHEDULE**

OVERSTORY TREES			SIZE
RO	RED OAK	QUERCUS RUBRA	2" CAL
AL	AMERICAN LINDEN	TILIA AMERICANA	2" CAL

EVERGREEN TREES			SIZE
SP	EASTERN WHITE PINE	PINUS STROBUS	6'-7" HT
DF	DOUGLAS FIR	PSEUDOTSGA MENZIESII	6'-7" HT
BS	BLACK HILLS SPRUCE	PICEA GLAUCA 'DENSATA'	6'-7" HT

REVISIONS	DATE
THIRD SUBMITTAL	10/18/2017
SECOND SUBMITTAL	09/25/2017
FIRST SUBMITTAL	08/22/2017

3405 S.E. CROSSROADS DRIVE, SUITE G  
 GRIMES, IOWA 50111  
 PHONE: (515) 369-4400 FAX: (515) 369-4410  
 ENGINEER: RAH TECH: TWC

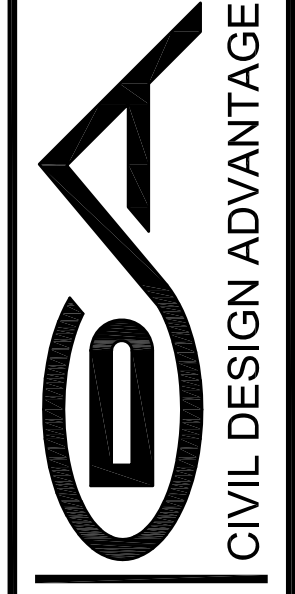

CIVIL DESIGN ADVANTAGE  
 CLIVE, IOWA

**COURTYARDS AT SHADOW CREEK**  
**LANDSCAPE PLAN**

