


FILE: H:\2021\2102084\2102084-PROJIN.DWG COMMENT: END  
 PLOTTED BY: NATE MEYER TECH. DATE: 5/28/2021 8:43 AM

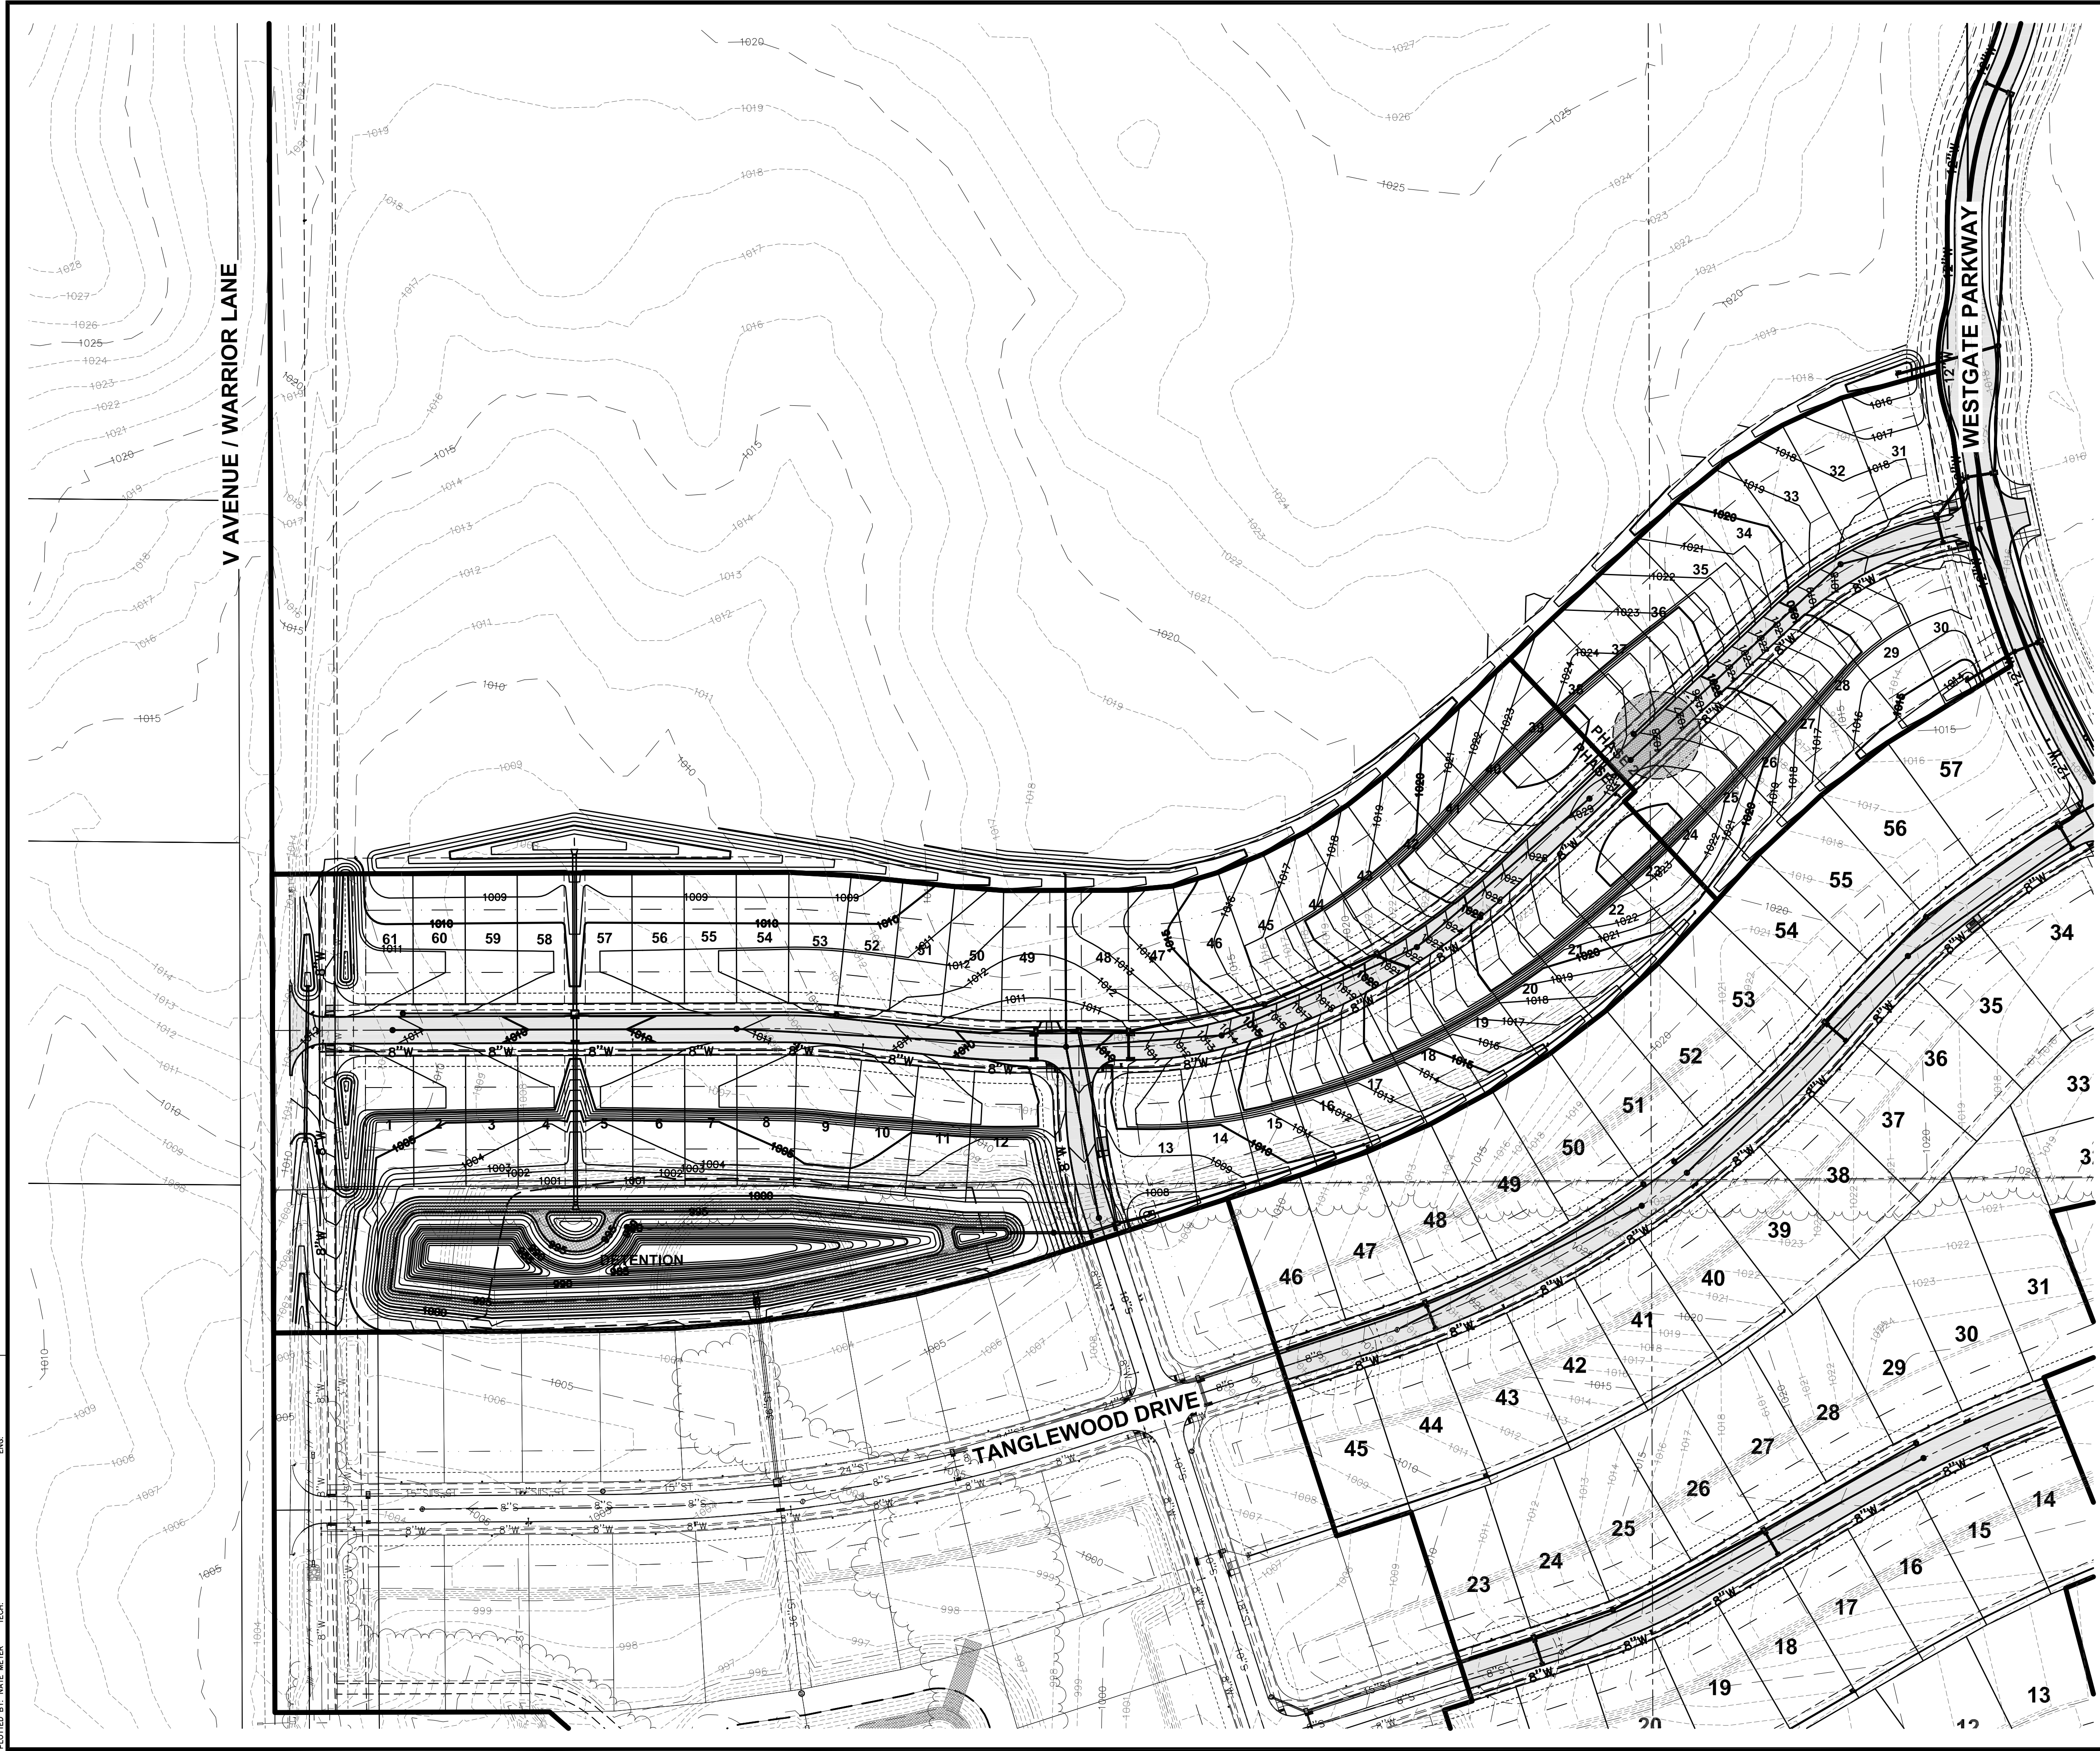


**EARTH WORK VOLUME**

PREVIOUS VOLUME= 3,298 CY CUT  
 CURRENT VOLUME= 8,493 CY FILL  
 TOTAL VOLUME CHANGE= 11,791 CY

**APPROXIMATE LOT COUNT**

PREVIOUS:  
 STANDARD= ±25 LOTS  
 DAYLIGHT= ±15 LOTS  
 WALKOUT= ±21 LOTS  
 TOTAL= 61 LOTS

CURRENT:  
 STANDARD= ±23 LOTS  
 DAYLIGHT= ±10 LOTS  
 WALKOUT= ±28 LOTS  
 TOTAL= 61 LOTS

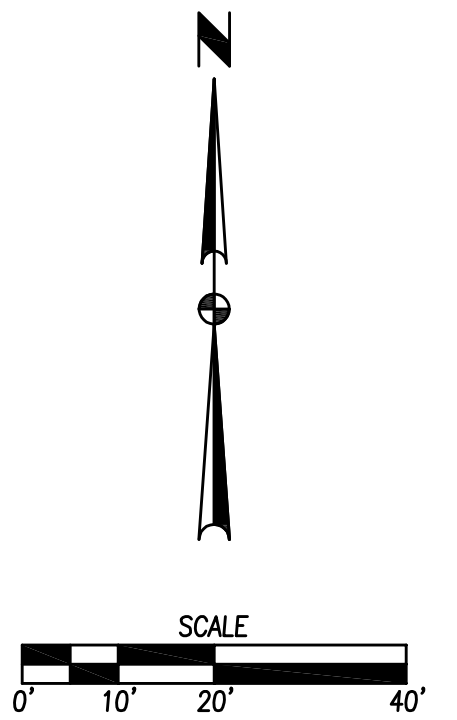

DATE	05/27/2021
REVISIONS	
PREPARED	

3405 S.E. CROSSROADS DRIVE, SUITE G  
 GRIMES, IOWA 50111  
 PHONE: (515) 369-4400 FAX: (515) 369-4410

ENGINEER: \_\_\_\_\_ TECH: \_\_\_\_\_

**ESA**  
 CIVIL DESIGN ADVANTAGE

**SHADOW CREEK ESTATES PLAT 9**  
**REVISED GRADING**

CLIVE, IOWA

1/1  
 2102.084